


STUDIO 1 & 2
Production Amenity
Areas
Scale 1:200

STUDIO 2
20m x 25m
500 sqm

STUDIO 1
20m x 35m
700 sqm



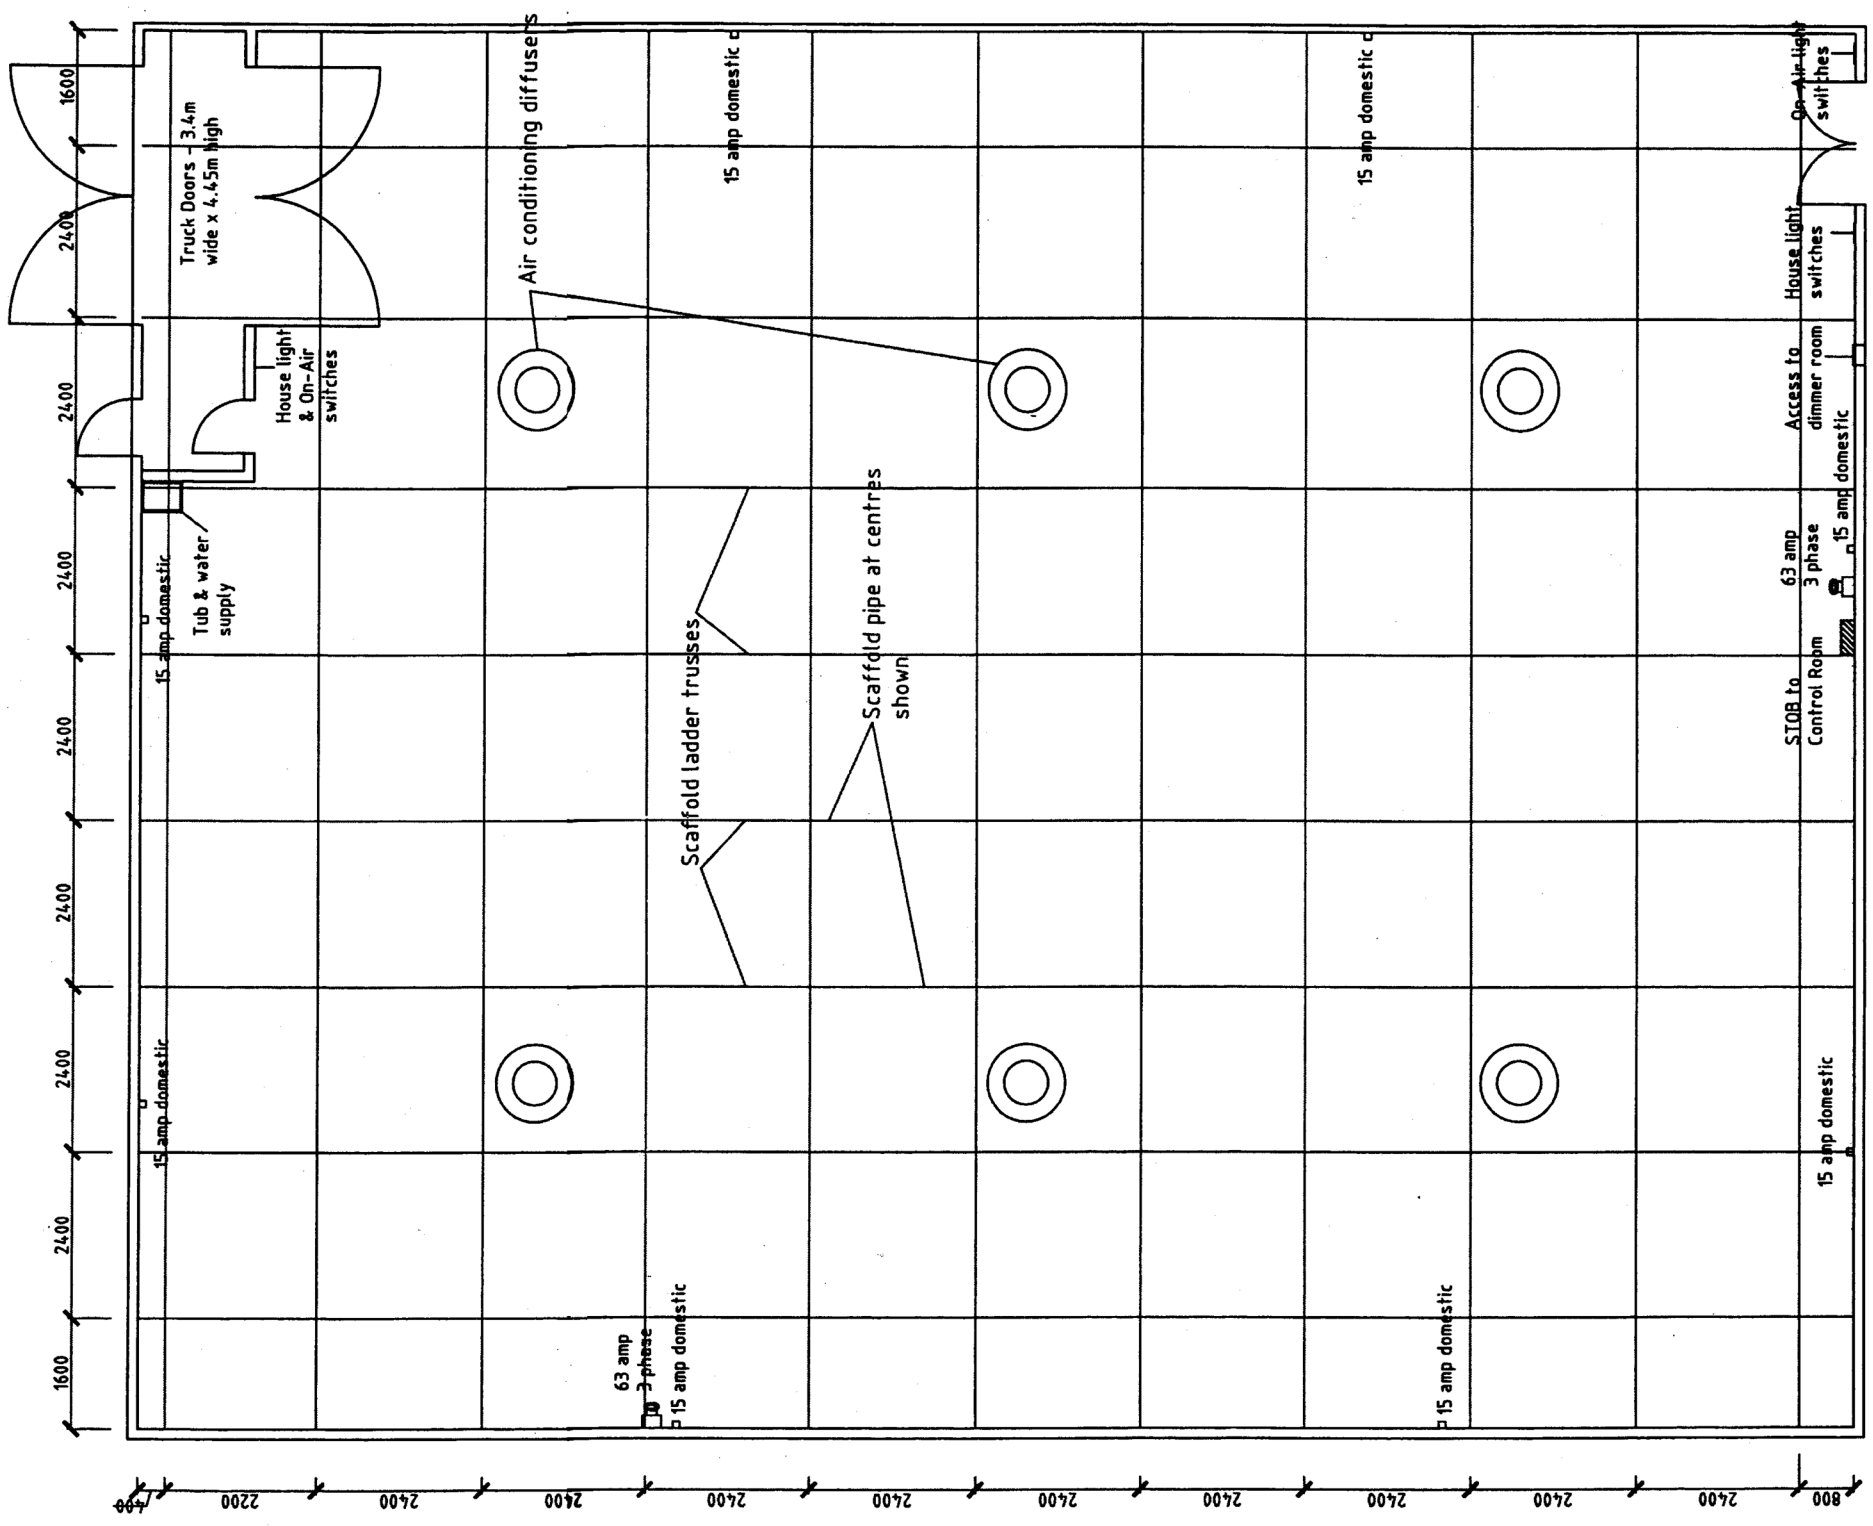

STUDIO TWO FLOOR PLAN Scale: 1:100